






**CONSTRUCTION DETAILS**

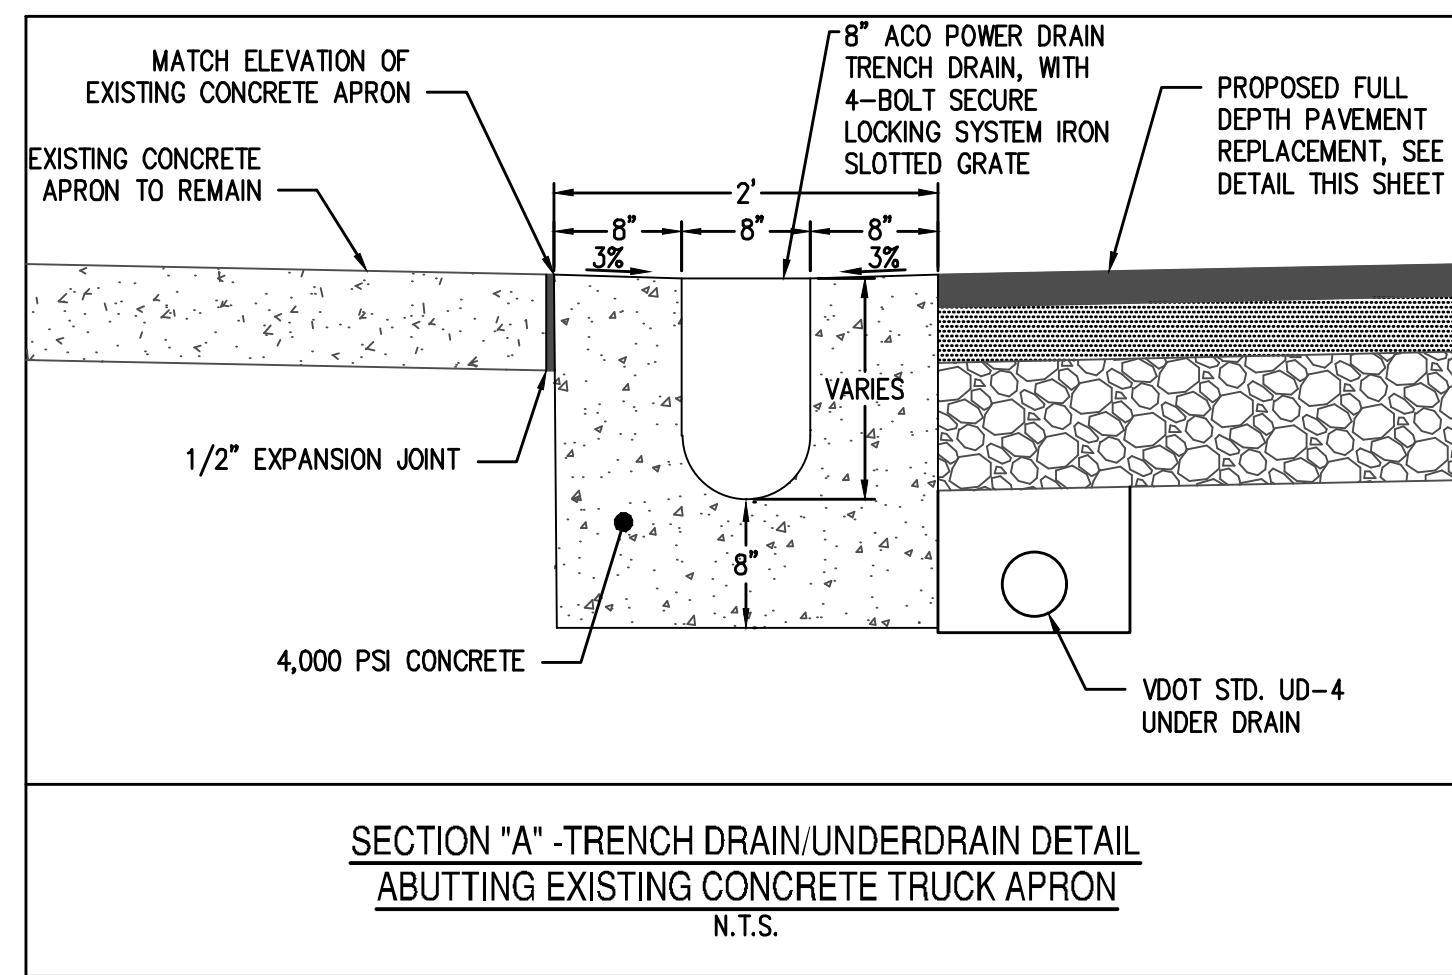


**NOTE:**  
CONTRACTOR TO SUBMIT SHOP DRAWINGS OF THE ACO TRENCH DRAIN SYSTEM TO OWNER, ARCHITECT AND ENGINEER FOR REVIEW AND APPROVAL PRIOR TO FABRICATION.

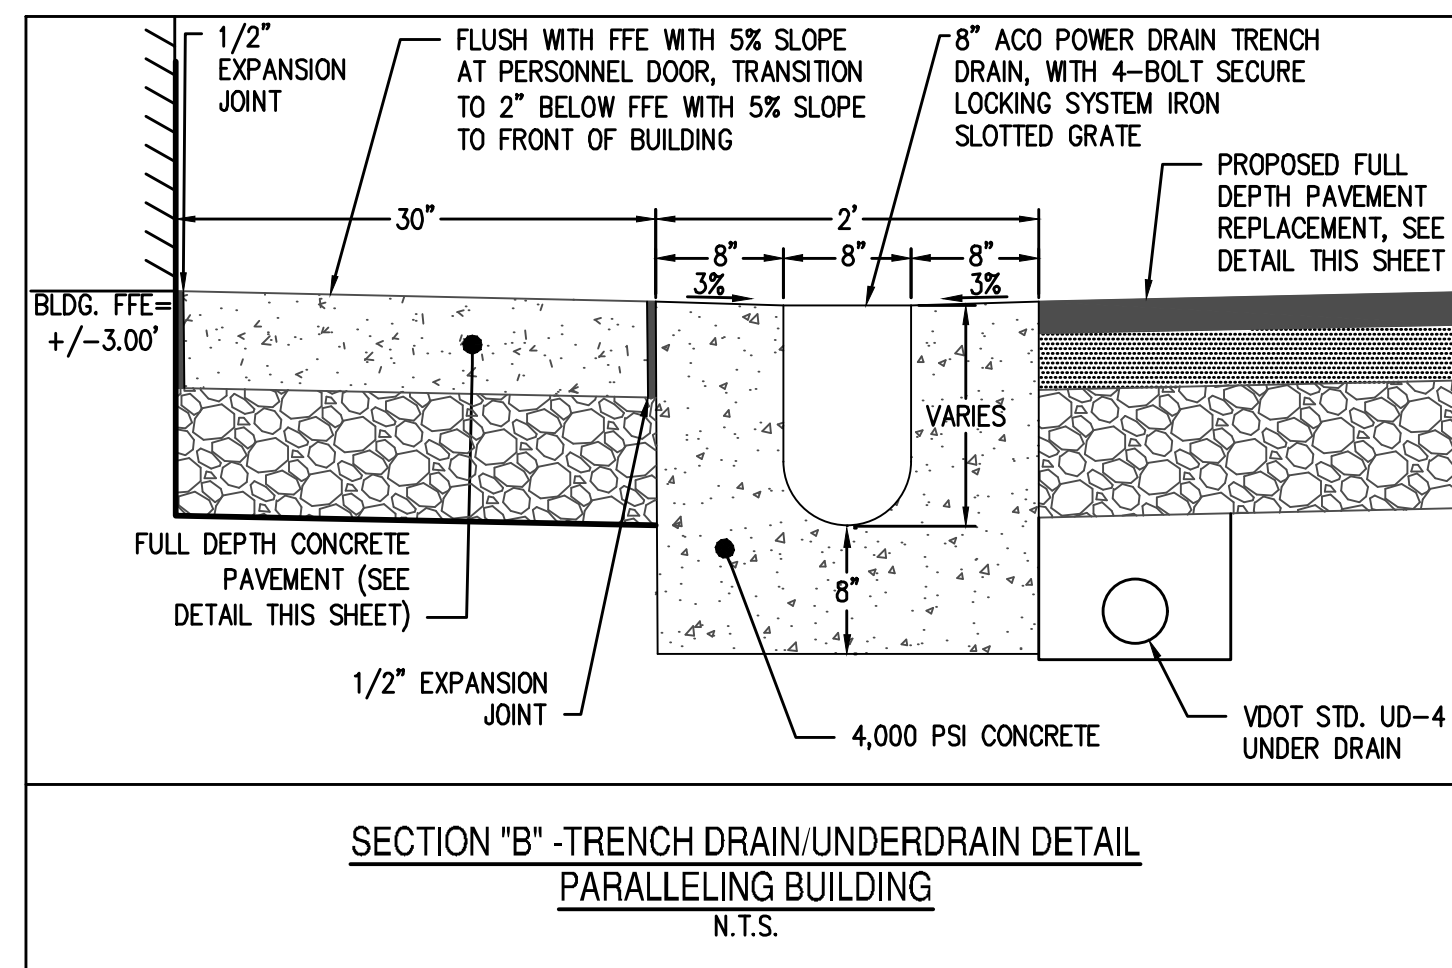

**NOTE:**  
CONTRACTOR TO SUBMIT SHOP DRAWINGS OF THE ACO TRENCH DRAIN SYSTEM TO OWNER, ARCHITECT AND ENGINEER FOR REVIEW AND APPROVAL PRIOR TO FABRICATION.

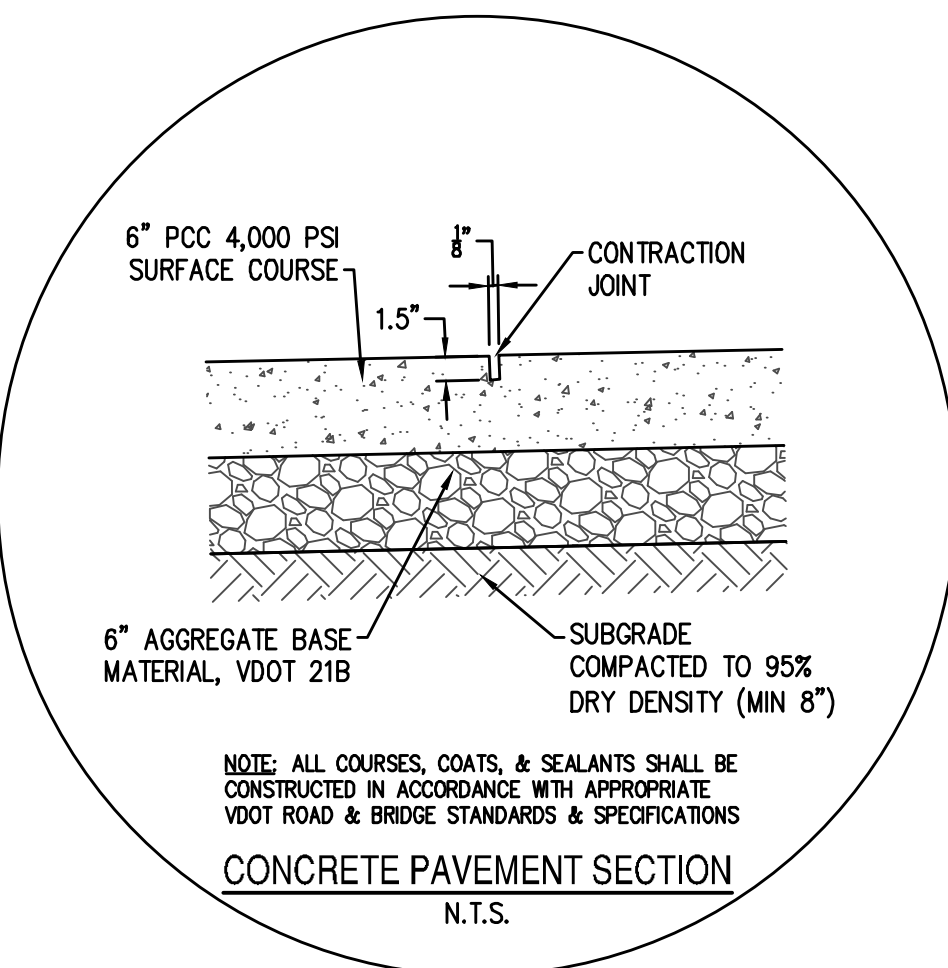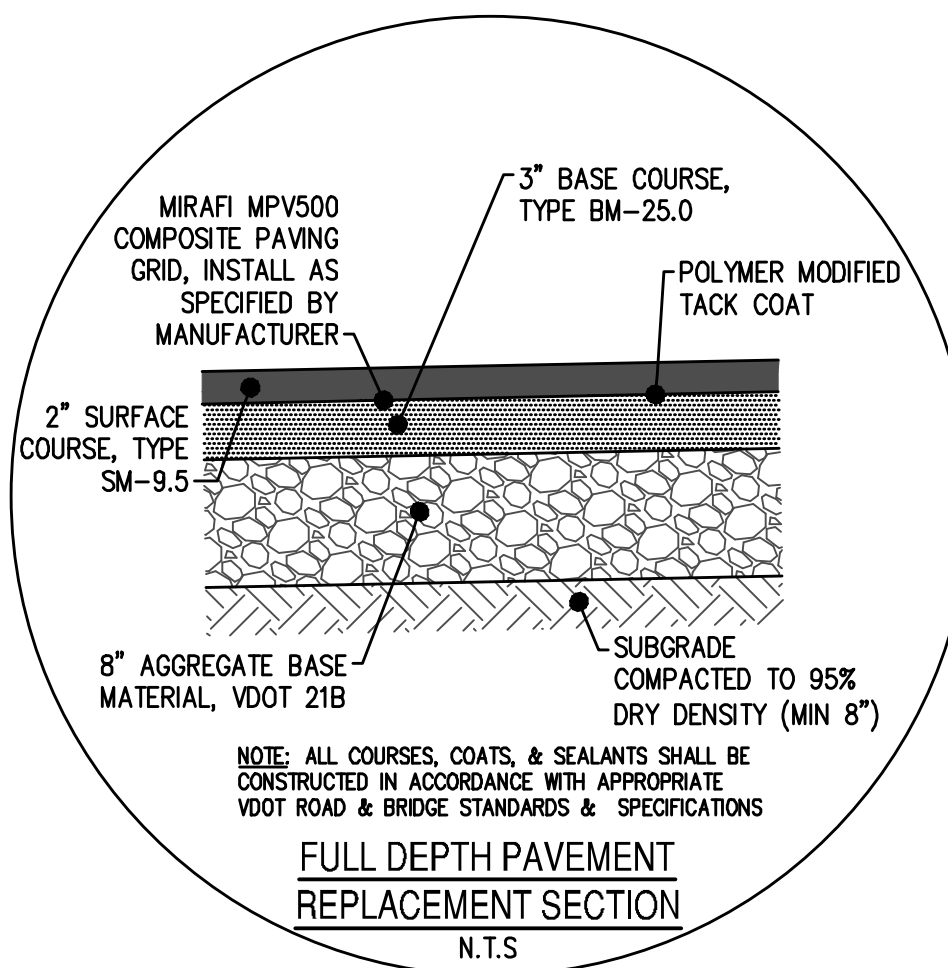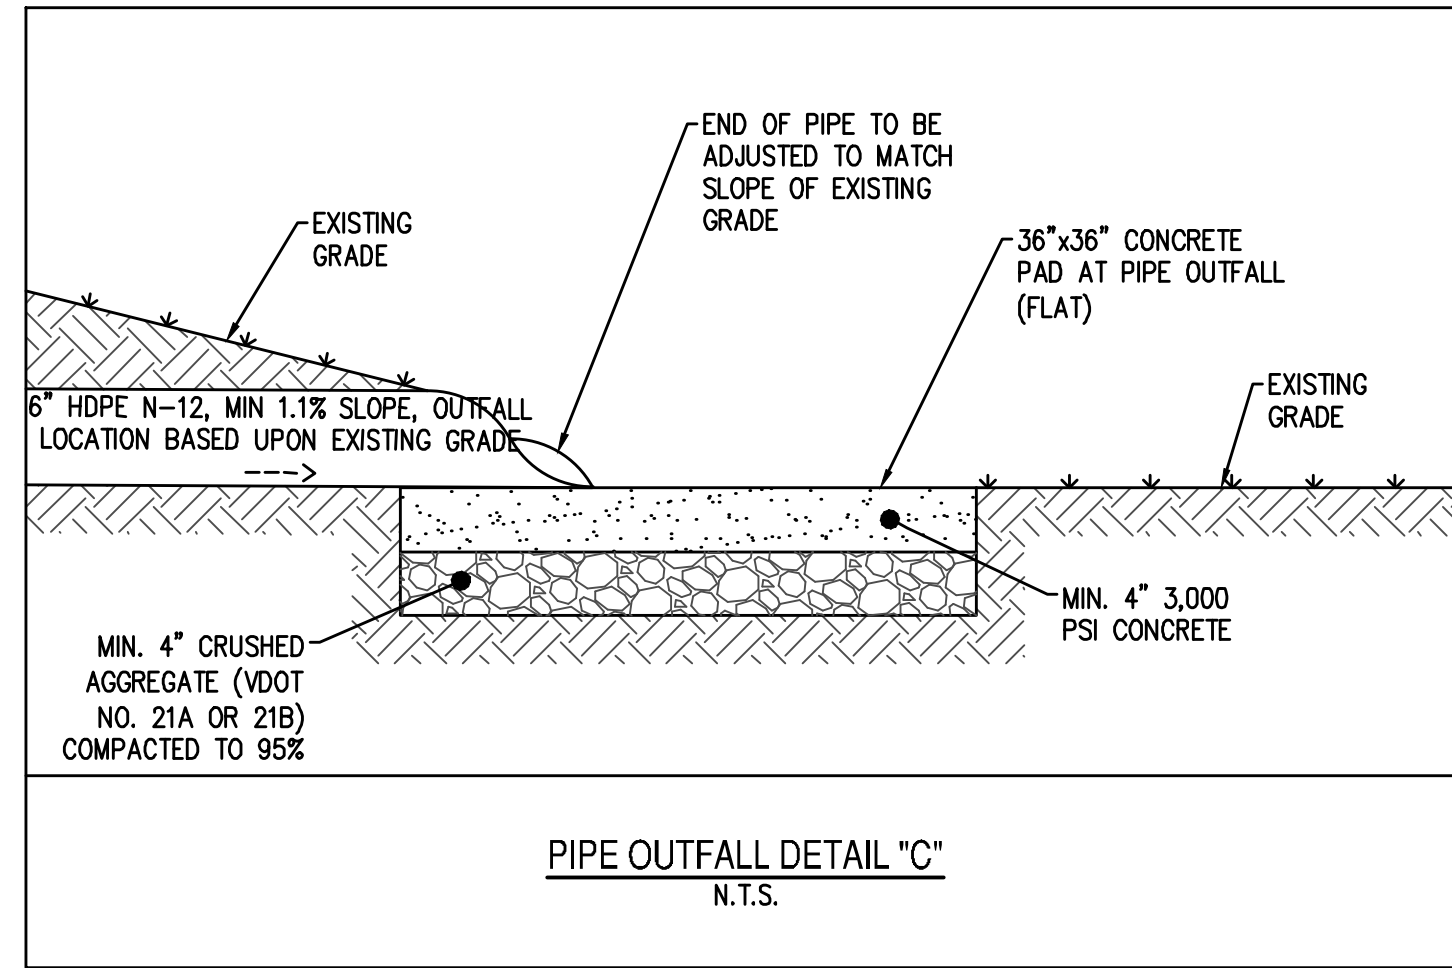

**VSMF STORMWATER MANAGEMENT SUMMARY**  
IN ACCORDANCE WITH VDOT IIM-195, MILLING AND/OR OVERLAYING OR OTHER SUCH REHABILITATION OF AN EXISTING IMPERVIOUS SURFACE IS NOT CONSIDERED A LAND DISTURBANCE ACTIVITY IN DETERMINING COMPLIANCE WITH THE VSMF REGULATION.  
THEREFORE, NO STORMWATER MANAGEMENT REQUIREMENTS APPLY TO THE WORK PROPOSED WITHIN THIS PLAN.

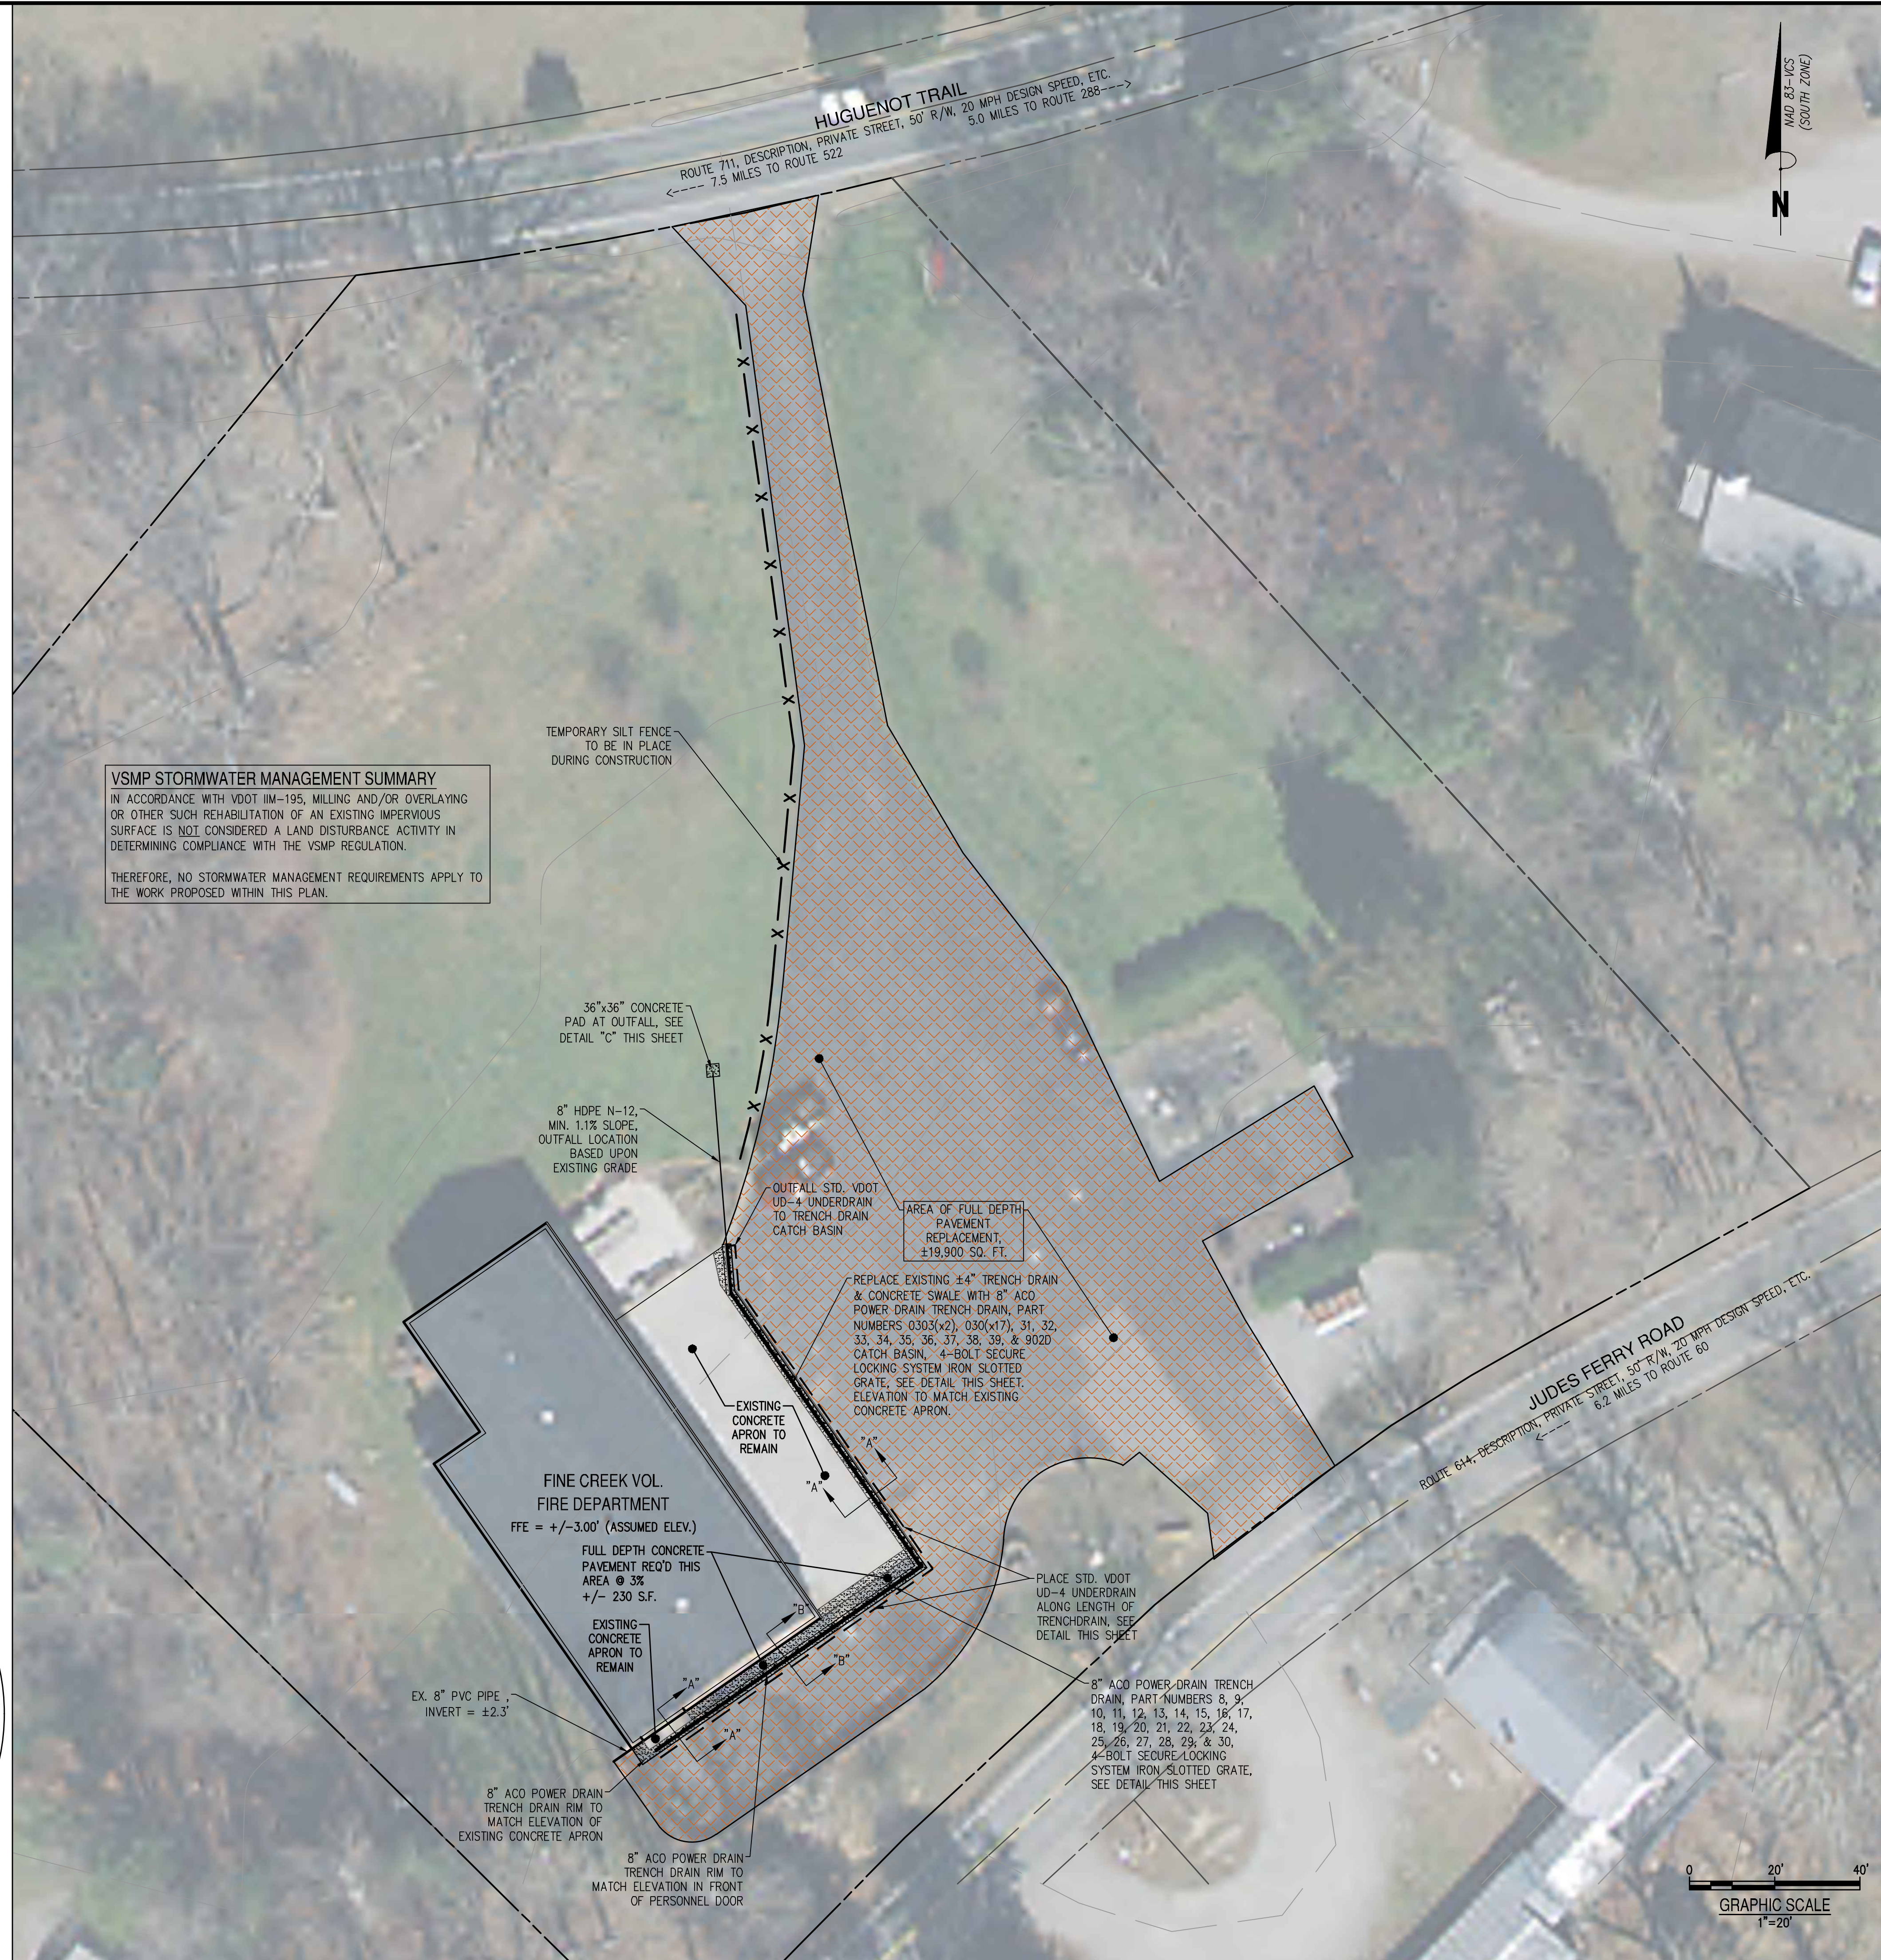

**Bowman**  
CONSULTING

Bowman Consulting Group, Ltd.  
3951 Westmore Parkway  
Richmond, Virginia 23233  
Phone: (804) 616-3540  
Fax: (804) 270-2008  
www.bowmanconsulting.com  
© Bowman Consulting Group, Ltd.

**DRAINAGE AND PAVEMENT RESTORATION PLAN**  
**POWhatan COUNTY FIRE & RESCUE**  
**FINE CREEK VOLUNTEER FIRE, COMPANY 4**  
DISTRICT 1  
POWhatan COUNTY

COMMONWEALTH OF VIRGINIA  
JONATHAN H. JACKSON  
Lic. No. 032887  
PROFESSIONAL ENGINEER

PLAN STATUS	NO.	DATE	DESCRIPTION
JJ/TW DESIGN	TJW	JHU	
	CHKD		

JOB No. 100233-01-001  
DATE : November 13, 2019  
SHEET